
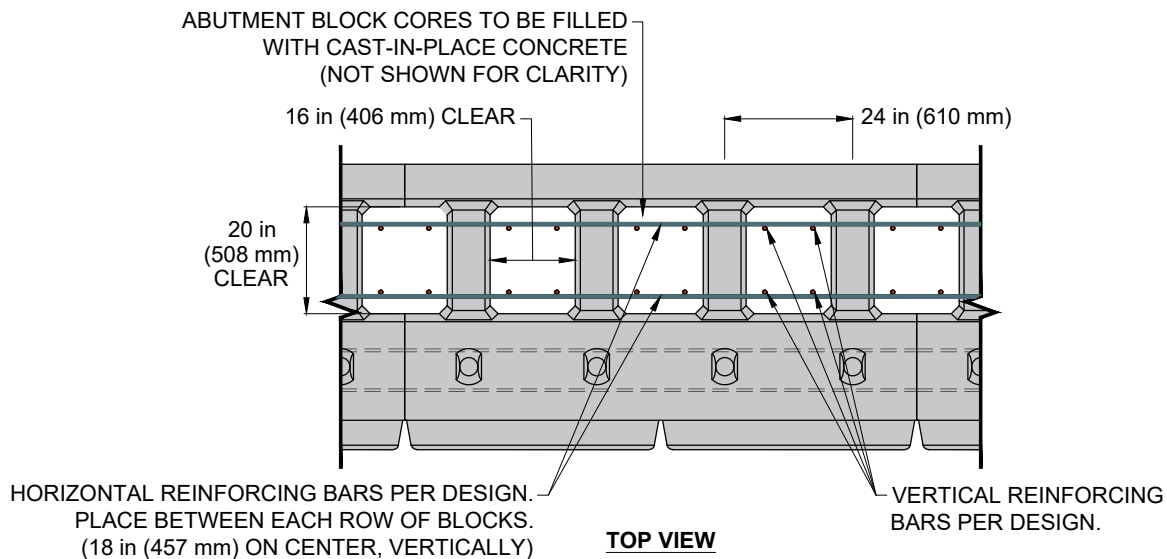


TYPICAL ABUTMENT REINFORCEMENT DETAIL

NO SCALE

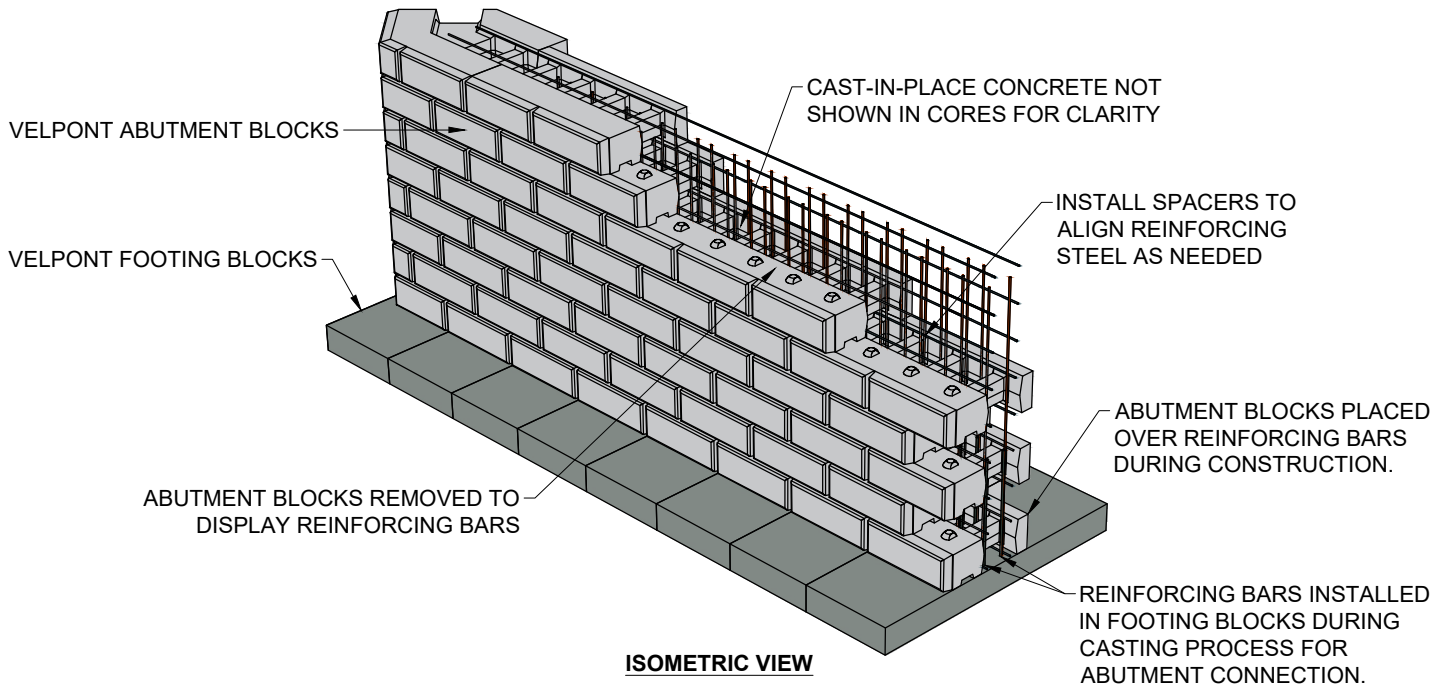

NOTE: REINFORCEMENT DESIGN AND LAYOUT WILL BE SITE AND PROJECT SPECIFIC. THE REINFORCEMENT IN THIS DETAIL ONLY SHOWS AND EXAMPLE FOR REFERENCE AND IS NOT INTENDED TO BE USED OR REPLACE PROJECT SPECIFIC DESIGN.

THIS DRAWING IS FOR REFERENCE ONLY. DETERMINATION OF THE SUITABILITY AND/OR MANNER OF USE OF ANY DETAILS SHOWN IS THE SOLE RESPONSIBILITY OF THE DESIGN ENGINEER OF RECORD. FINAL PROJECT DESIGNS, INCLUDING ALL CONSTRUCTION DETAILS, SHALL BE PREPARED BY A LICENSED PROFESSIONAL ENGINEER USING THE ACTUAL CONDITIONS OF THE PROPOSED SITE.

DRAWN BY: LBR	TITLE: TYPICAL ABUTMENT REINFORCEMENT DETAIL	Velpont [®] 8212 M-119 Harbor Springs, MI 49740 (866) 222-8400 ext 33010 engineering@asterbrands.com • www.velpont.com
DATE: 27-AUG-26		
REVISION: REV 1		
PAGE: 1 of 1	FILE: VELPONT TYPICAL ABUTMENT REINFORCEMENT DETAIL 27AUG2026.dwg	