
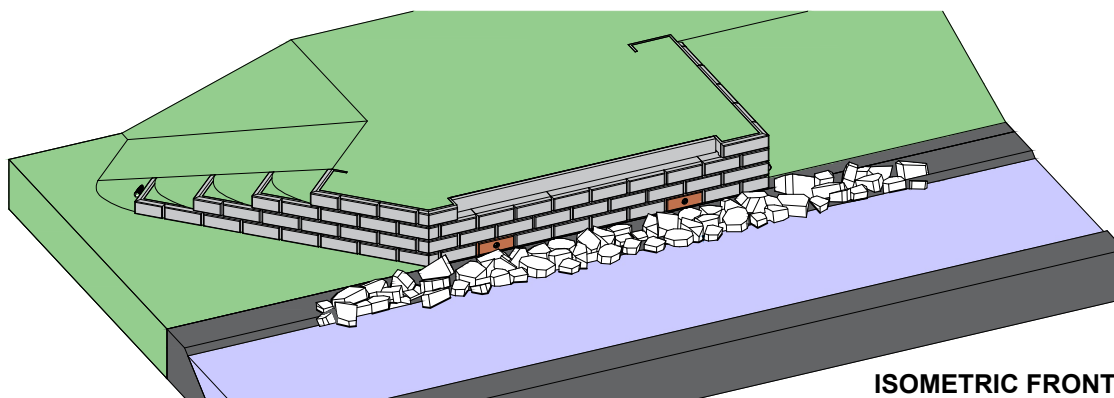
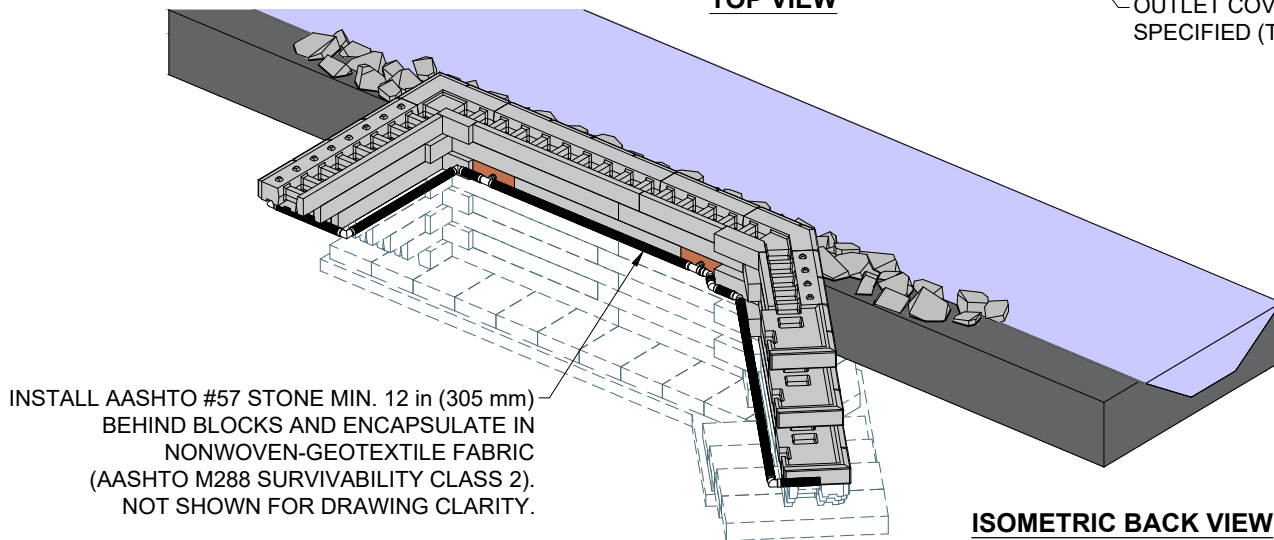


NOTE: REINFORCED CONCRETE IN ABUTMENT CORES, DRAINAGE STONE, AND GEOTEXTILE FABRIC OMITTED IN ALL VIEWS FOR CLARITY.

## TYPICAL DRAINAGE DETAIL

NO SCALE

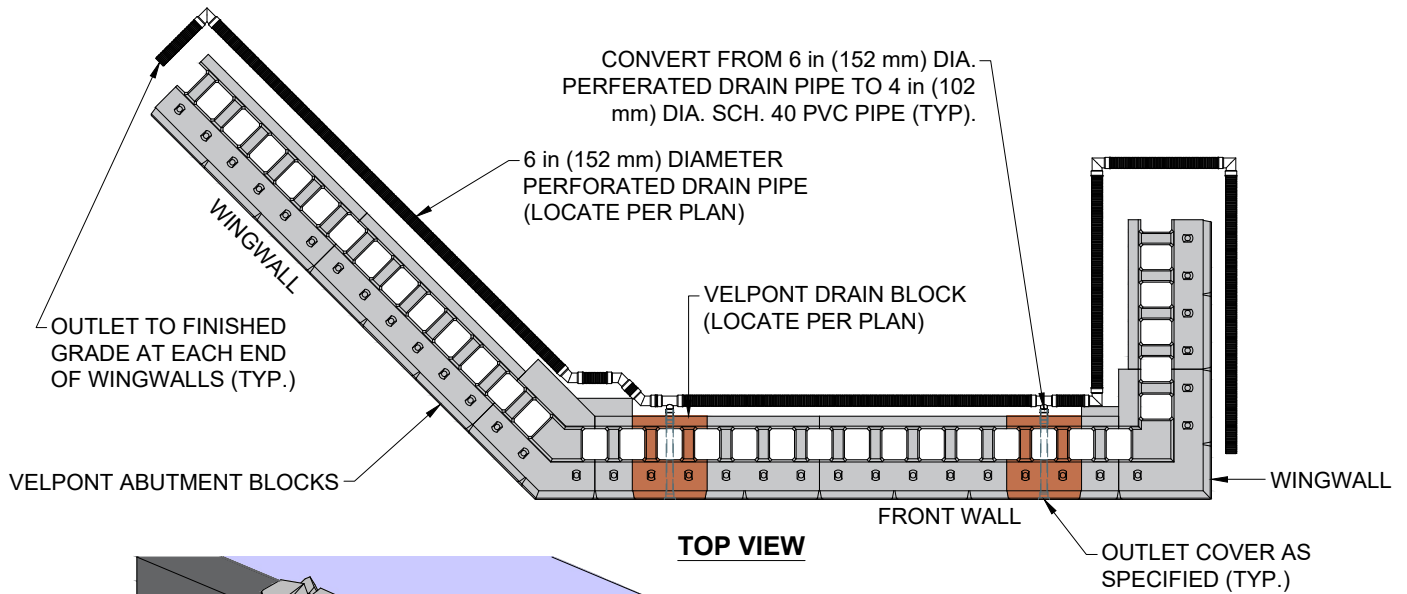

THIS DRAWING IS FOR REFERENCE ONLY. DETERMINATION OF THE SUITABILITY AND/OR MANNER OF USE OF ANY DETAILS SHOWN IS THE SOLE RESPONSIBILITY OF THE DESIGN ENGINEER OF RECORD. FINAL PROJECT DESIGNS, INCLUDING ALL CONSTRUCTION DETAILS, SHALL BE PREPARED BY A LICENSED PROFESSIONAL ENGINEER USING THE ACTUAL CONDITIONS OF THE PROPOSED SITE.

|           |           |                                                        |                            |   |
|-----------|-----------|--------------------------------------------------------|----------------------------|---|
| DRAWN BY: | LBR       | TITLE:                                                 | TYPICAL DRAINAGE<br>DETAIL | <b>Velpont<sup>®</sup></b><br>8212 M-119 Harbor Springs, MI 49740<br>(866) 222-8400 ext 33010<br><a href="mailto:engineering@asterbrands.com">engineering@asterbrands.com</a> • <a href="http://www.velpont.com">www.velpont.com</a> |
| DATE:     | 27-AUG-26 |                                                        |                            |   |
| REVISION: | REV 1     |                                                        |                            |   |
| PAGE:     | 1 of 1    | FILE:<br>VELPONT TYPICAL DRAINAGE DETAIL 17JUL2026.dwg |                            |   |