


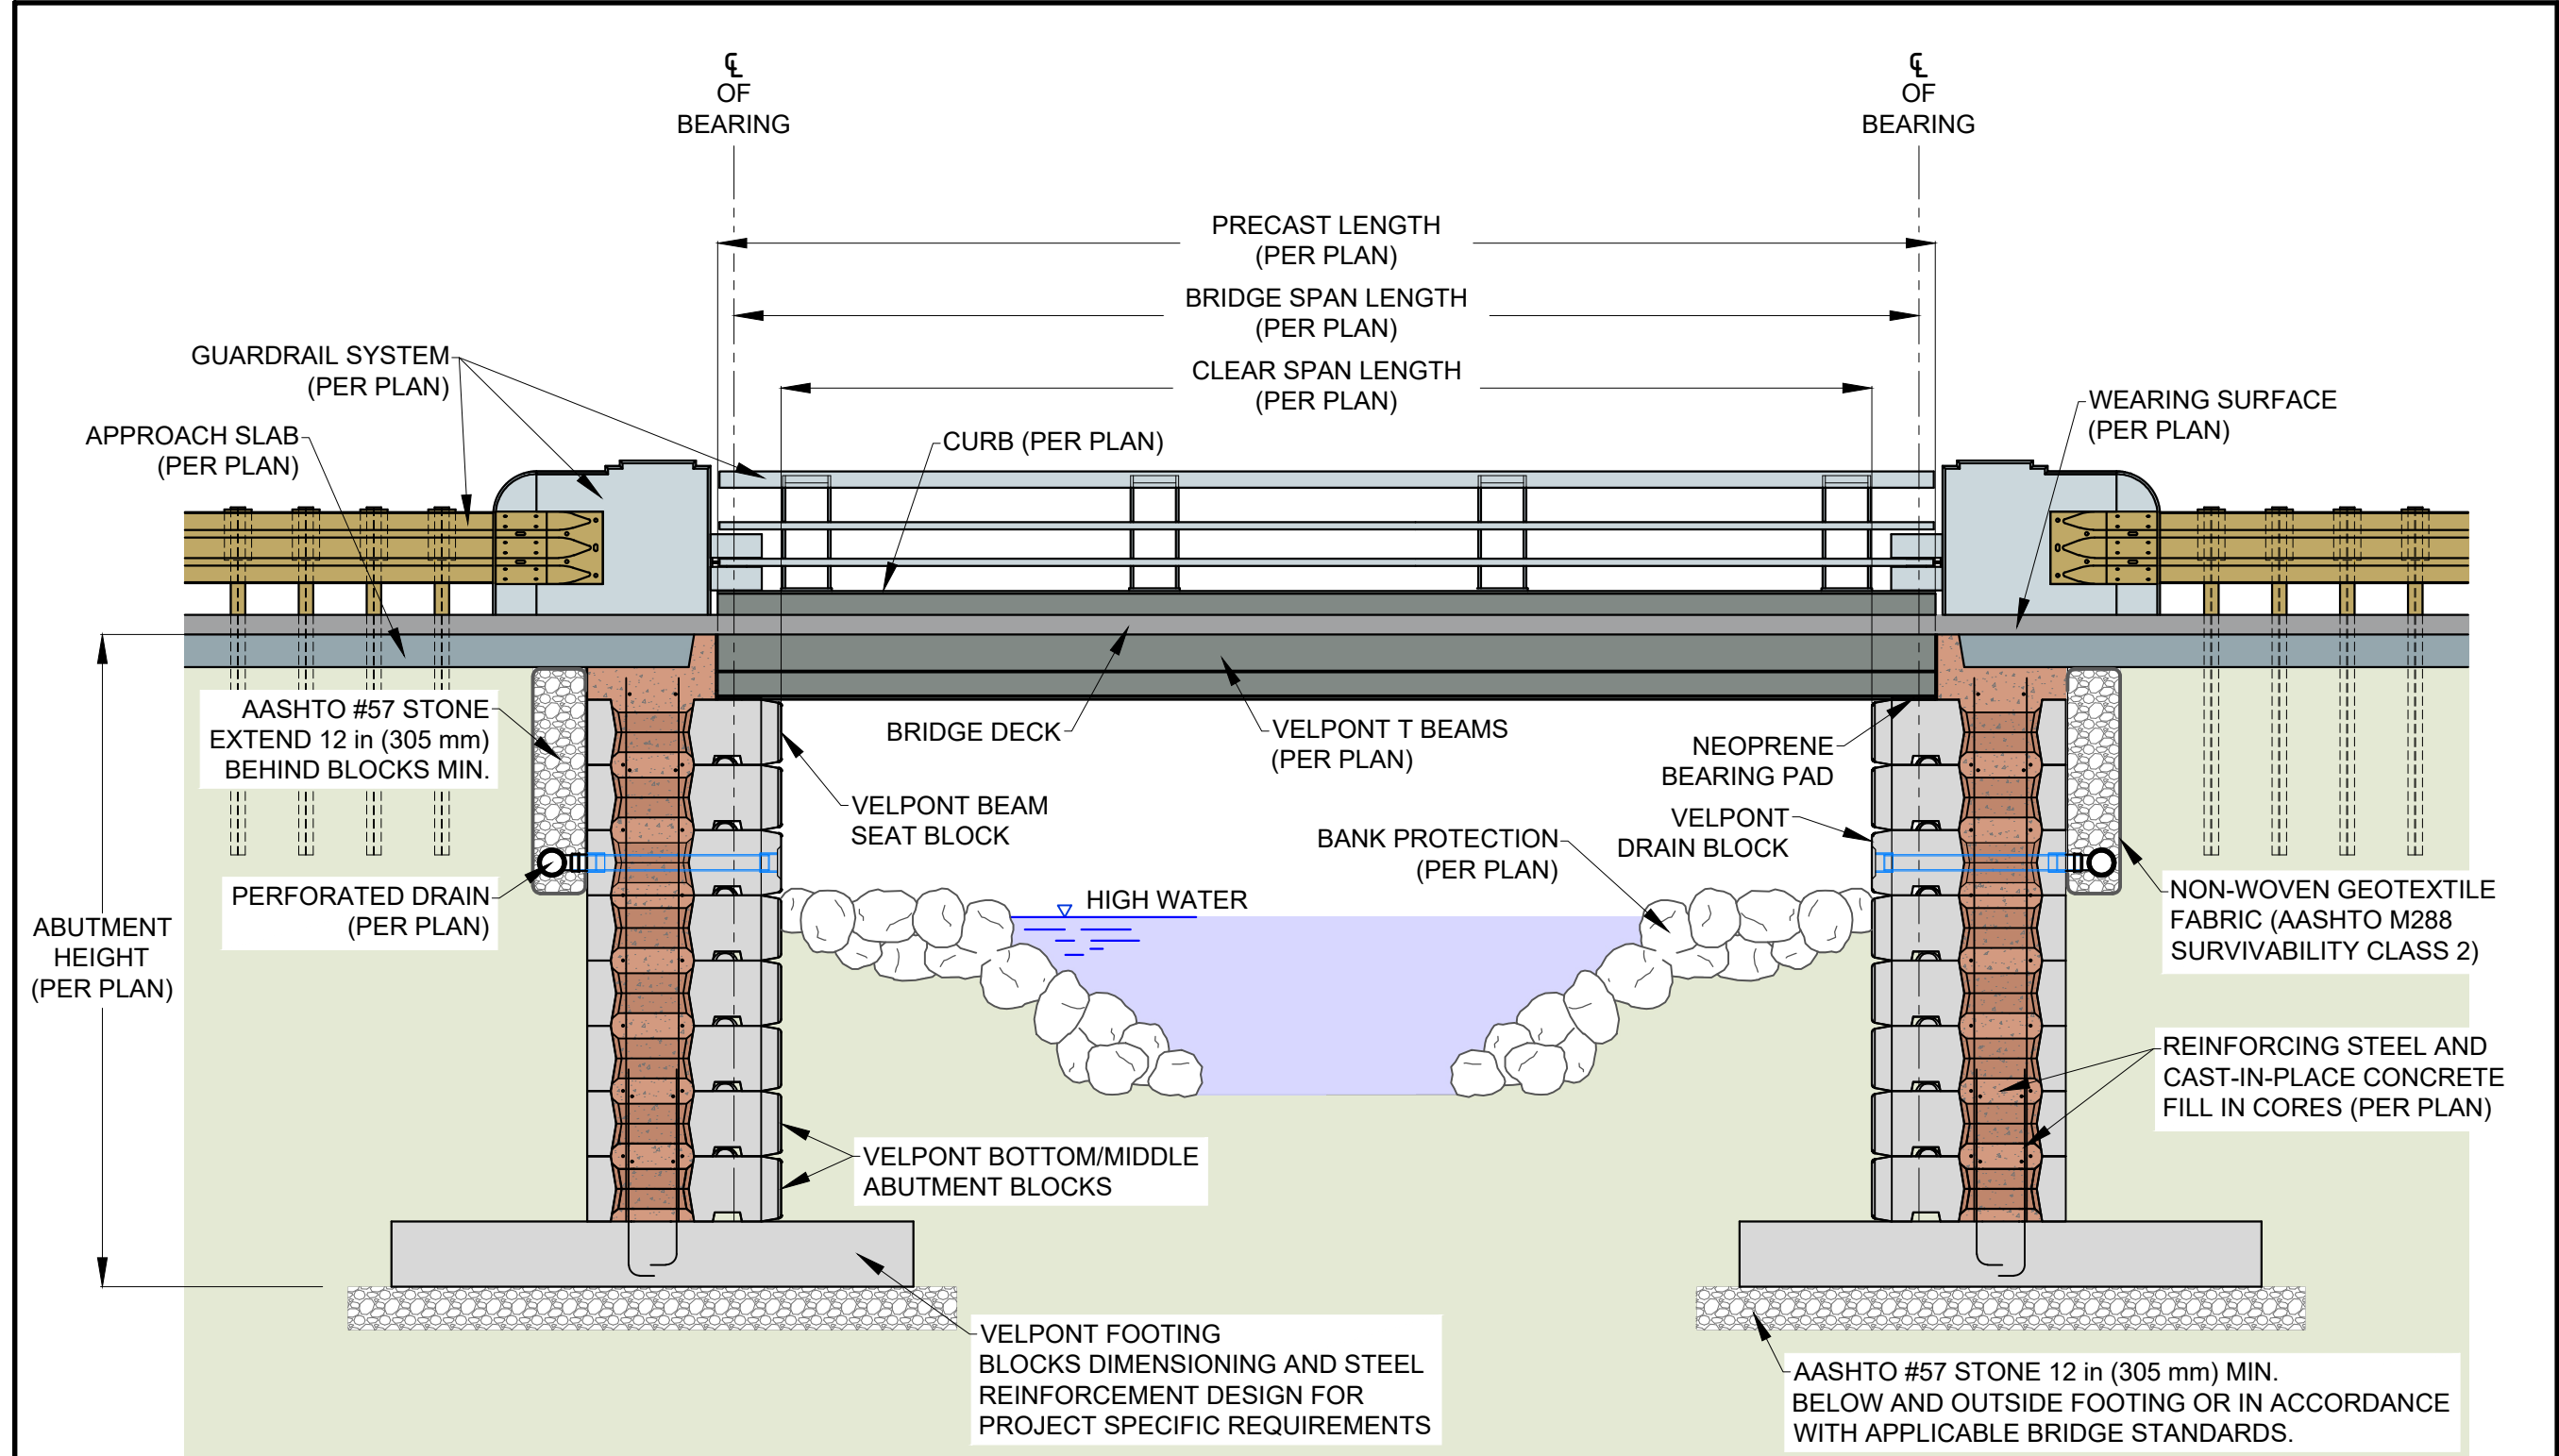

ELEVATION VIEW
NO SCALE

NOTES:

- 1) ALL VELPONT BLOCKS AND T BEAMS HAVE REINFORCING STEEL INSTALLED DURING CASTING PROCESS. NOT SHOWN FOR DRAWING CLARITY. AVAILABLE UPON REQUEST.
- 2) ALTERNATE FOUNDATION CONFIGURATIONS ARE POSSIBLE BASED ON SITE-SPECIFIC CONDITIONS.
- 3)  DENOTES 16 in (406 mm) x 20 in (508 mm) VOID IN VELPONT ABUTMENT BLOCKS AND CIP BACK WALL.

GENERAL NOTES

THIS DRAWING IS FOR REFERENCE ONLY. DETERMINATION OF THE SUITABILITY AND/OR MANNER OF USE OF ANY DETAILS SHOWN IS THE SOLE RESPONSIBILITY OF THE DESIGN ENGINEER OF RECORD. FINAL PROJECT DESIGNS, INCLUDING ALL CONSTRUCTION DETAILS, SHALL BE PREPARED BY A LICENSED PROFESSIONAL ENGINEER USING THE ACTUAL CONDITIONS OF THE PROPOSED SITE.



8212 M-119 Harbor Springs, MI 49740
(866) 222-8400 ext 33010
engineering@asterbrands.com • www.velpont.com

TITLE:
**VELPONT BRIDGE
TYPICAL
CROSS-SECTION**

FILE NAME:
Bridge Typical Section 01SEP2026.dwg

PROJECT:

DATE: 01SEP2026	DRAWN BY: MTJ
PAGE: 1 of 1	REVISION: REV 1