


**NOT FOR
CONSTRUCTION**

TYPICAL ABUTMENT CROSS-SECTION WITHOUT WATER

NO SCALE

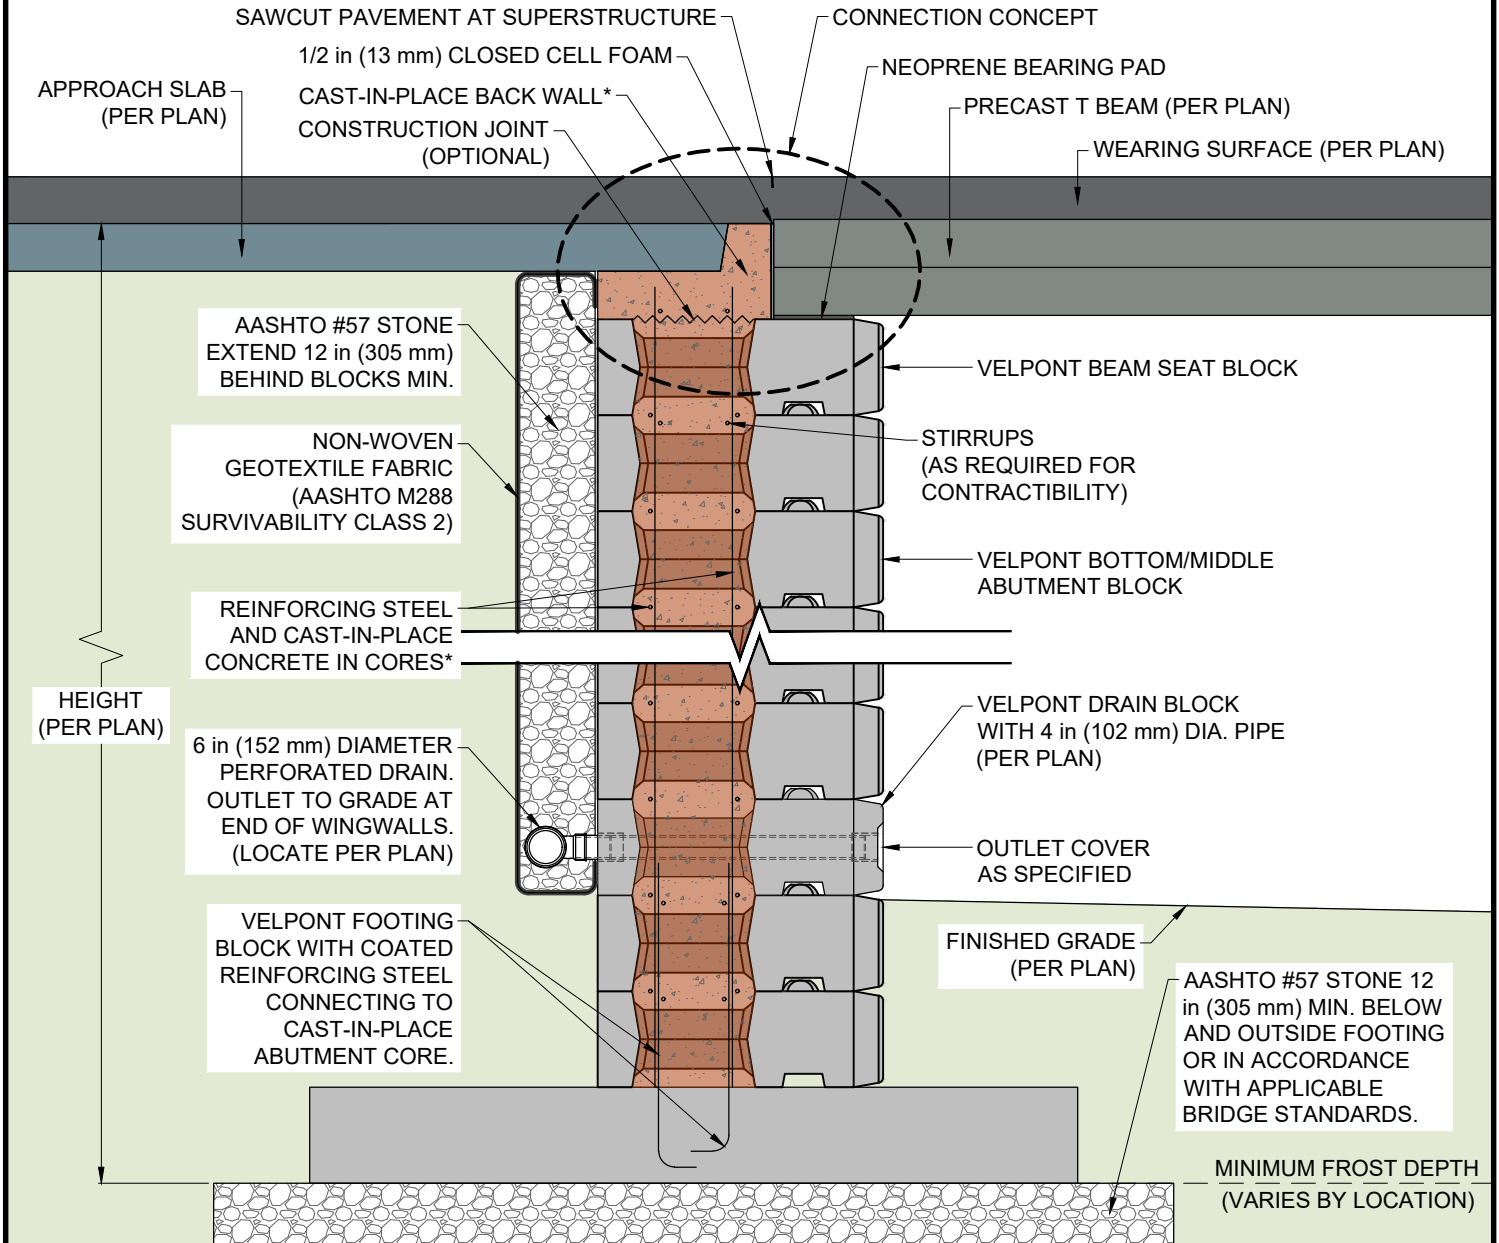

NOTES:

- 1) ALL VELPONT BLOCKS HAVE REINFORCING STEEL INSTALLED DURING CASTING PROCESS. NOT SHOWN FOR DRAWING CLARITY. AVAILABLE UPON REQUEST.
- 2) ALTERNATE FOUNDATION CONFIGURATIONS ARE POSSIBLE BASED ON SITE-SPECIFIC CONDITIONS.
- 3)  DENOTES 16 in (406 mm) x 20 in (508 mm) VOID IN VELPONT ABUTMENT BLOCKS AND CIP BACK WALL.
- 4) * DESIGN PER PROJECT SPECIFIC REQUIREMENTS.

THIS DRAWING IS FOR REFERENCE ONLY. DETERMINATION OF THE SUITABILITY AND/OR MANNER OF USE OF ANY DETAILS SHOWN IS THE SOLE RESPONSIBILITY OF THE DESIGN ENGINEER OF RECORD. FINAL PROJECT DESIGNS, INCLUDING ALL CONSTRUCTION DETAILS, SHALL BE PREPARED BY A LICENSED PROFESSIONAL ENGINEER USING THE ACTUAL CONDITIONS OF THE PROPOSED SITE.

DRAWN BY:
LBR
DATE:
07-AUG-26
REVISION:
REV 1
PAGE:
1 of 1

TITLE:
**TYPICAL ABUTMENT
CROSS-SECTION
WITHOUT WATER**
FILE:
VELPONT TYPICAL CROSS-SECTION WITHOUT WATER 07AUG2026.dwg

Velpont®

8212 M-119 Harbor Springs, MI 49740
(866) 222-8400 ext 33010 • engineering@redi-rock.com
www.velpont.com