


**NOT FOR
CONSTRUCTION**

TYPICAL ABUTMENT CROSS-SECTION ADJACENT TO WATER

NO SCALE

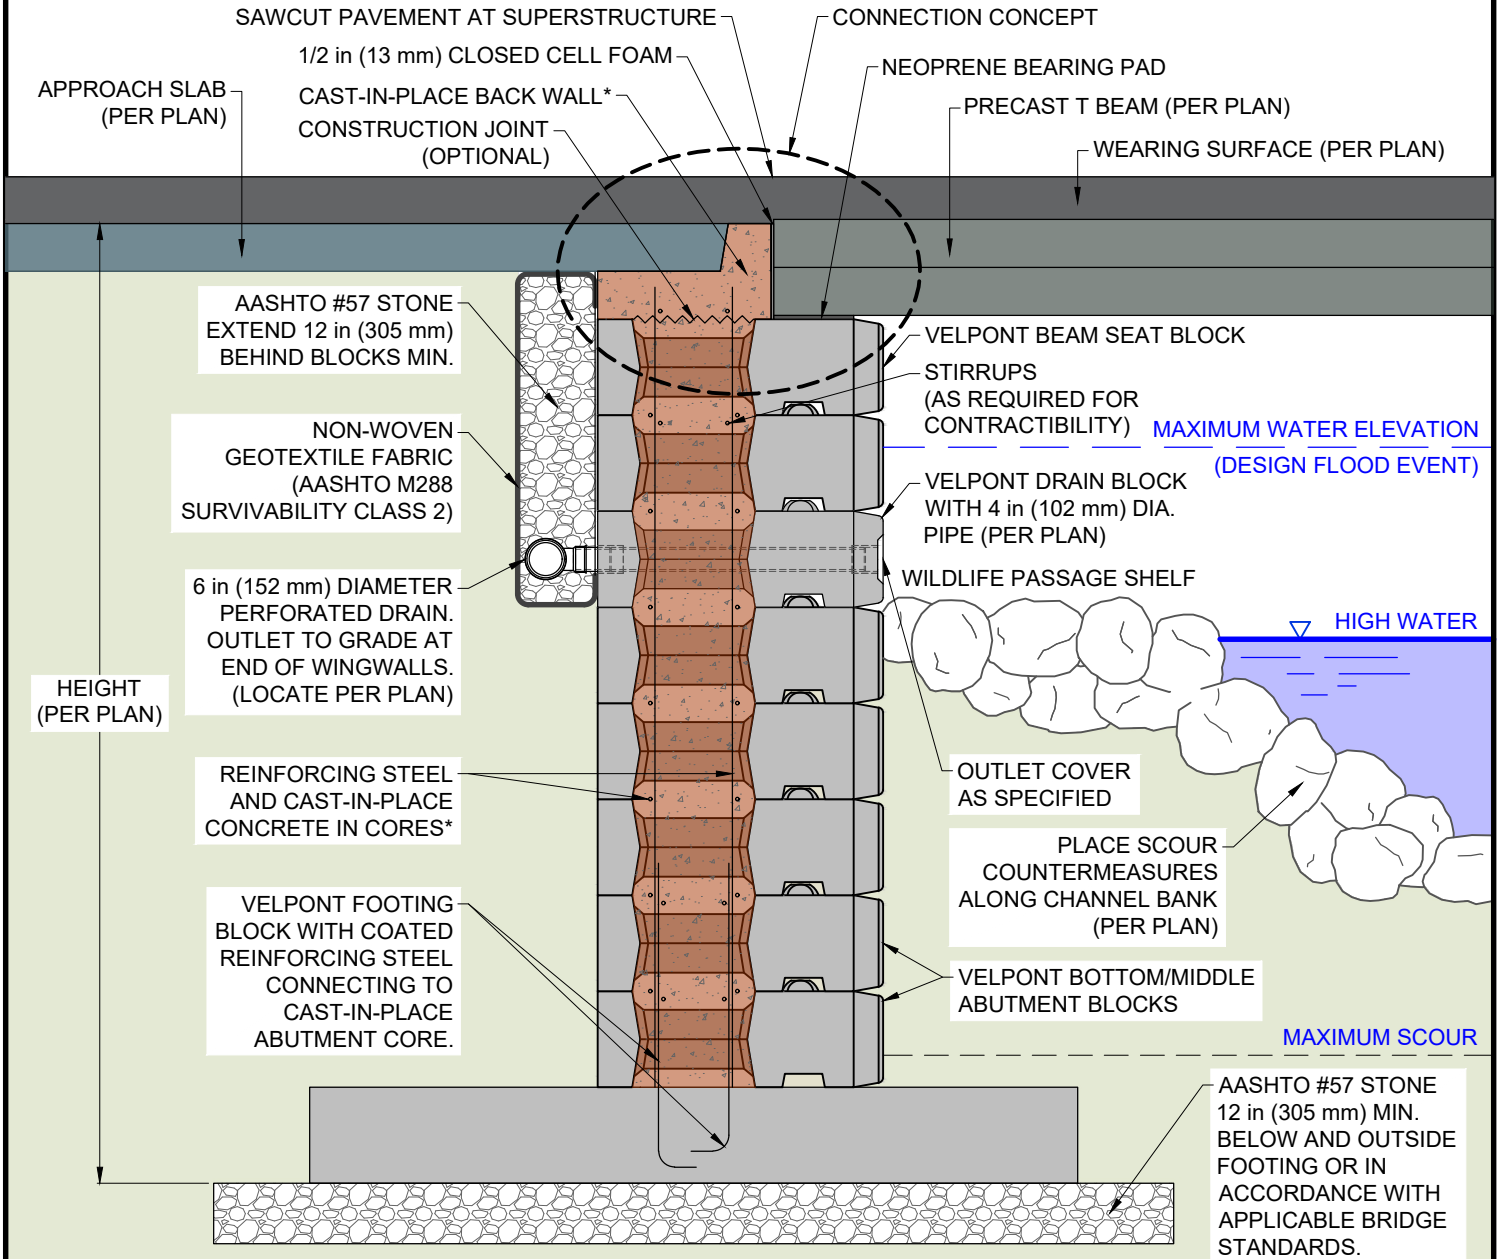

NOTES:

- 1) ALL VELPONT BLOCKS HAVE REINFORCING STEEL INSTALLED DURING CASTING PROCESS. NOT SHOWN FOR DRAWING CLARITY. AVAILABLE UPON REQUEST.
- 2) ALTERNATE FOUNDATION CONFIGURATIONS ARE POSSIBLE BASED ON SITE-SPECIFIC CONDITIONS.
- 3)  DENOTES 16 in (406 mm) x 20 in (508 mm) VOID IN VELPONT ABUTMENT BLOCKS AND CIP BACK WALL.
- 4) * DESIGN PER PROJECT SPECIFIC REQUIREMENTS.

THIS DRAWING IS FOR REFERENCE ONLY. DETERMINATION OF THE SUITABILITY AND/OR MANNER OF USE OF ANY DETAILS SHOWN IS THE SOLE RESPONSIBILITY OF THE DESIGN ENGINEER OF RECORD. FINAL PROJECT DESIGNS, INCLUDING ALL CONSTRUCTION DETAILS, SHALL BE PREPARED BY A LICENSED PROFESSIONAL ENGINEER USING THE ACTUAL CONDITIONS OF THE PROPOSED SITE.

DRAWN BY: LBR
DATE: 07-AUG-26
REVISION: REV 2
PAGE: 1 of 1

TITLE: **TYPICAL ABUTMENT
CROSS-SECTION
ADJACENT TO WATER**
FILE: VELPONT TYPICAL CROSS-SECTION ADJACENT TO WATER 07AUG2026.dwg

Velpont®

8212 M-119 Harbor Springs, MI 49740
(866) 222-8400 ext 33010 • engineering@redi-rock.com
www.velpont.com