



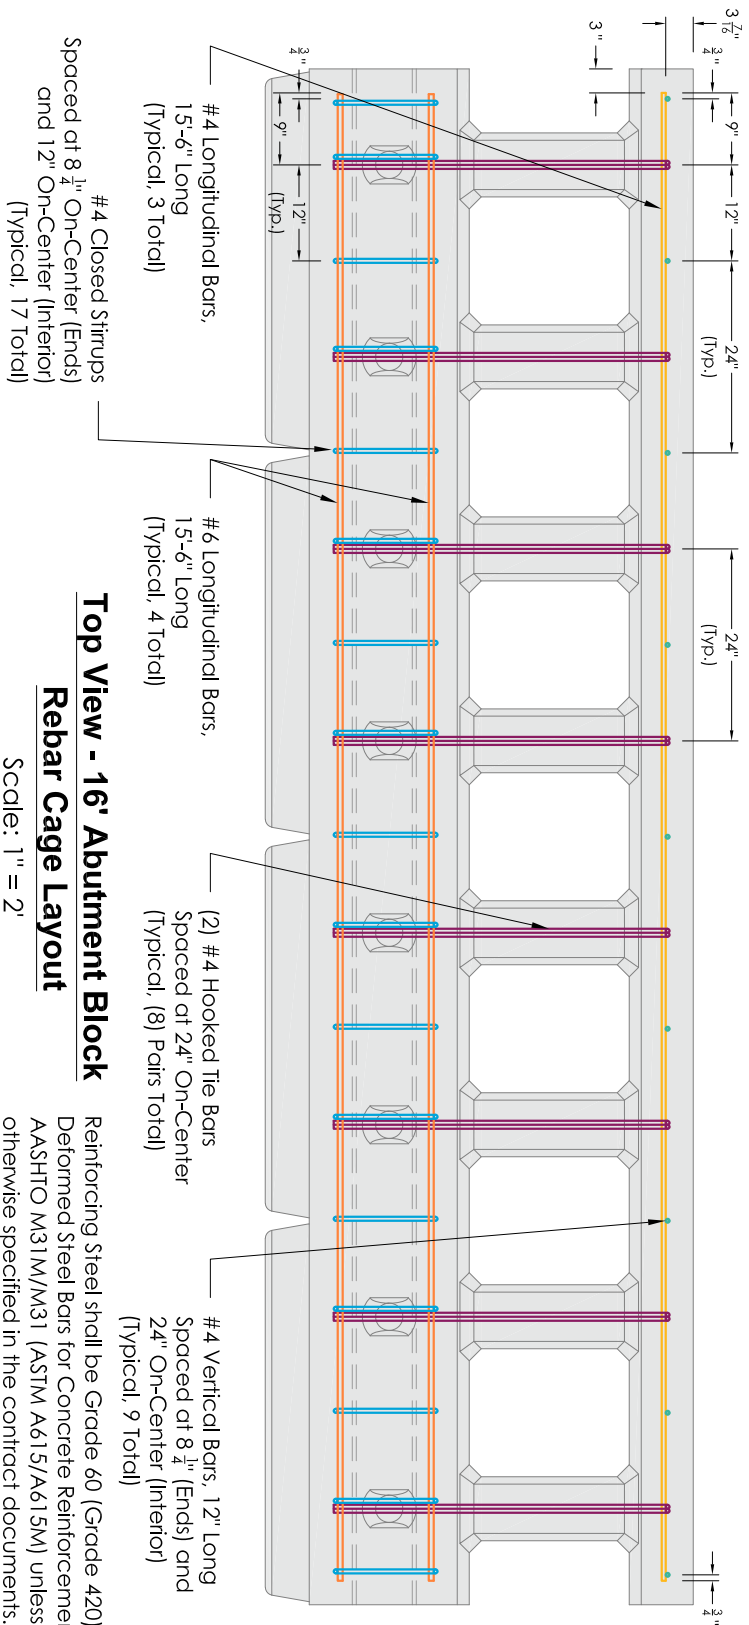

Top View - 16' Abutment Block Rebar Cage Layout


Scale: 1" = 2'

Reinforcing Steel shall be Grade 60 (Grade 420)
Deformed Steel Bars for Concrete Reinforcement per
AASHTO M31W/M31 (ASTM A615/A615M) unless
otherwise specified in the contract documents.

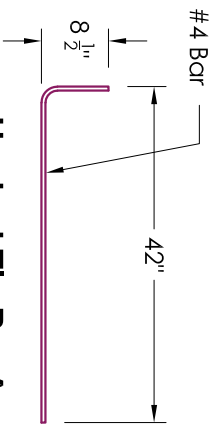


Hooked Tie Bar A

Scale: 1" = 2'

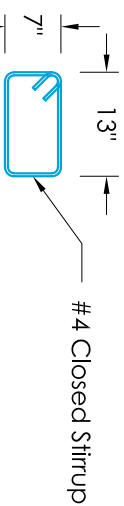


Standard Stirrup

Scale: 1" = 2'

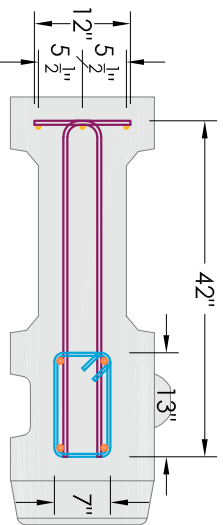

Section View

Scale: 1" = 2'

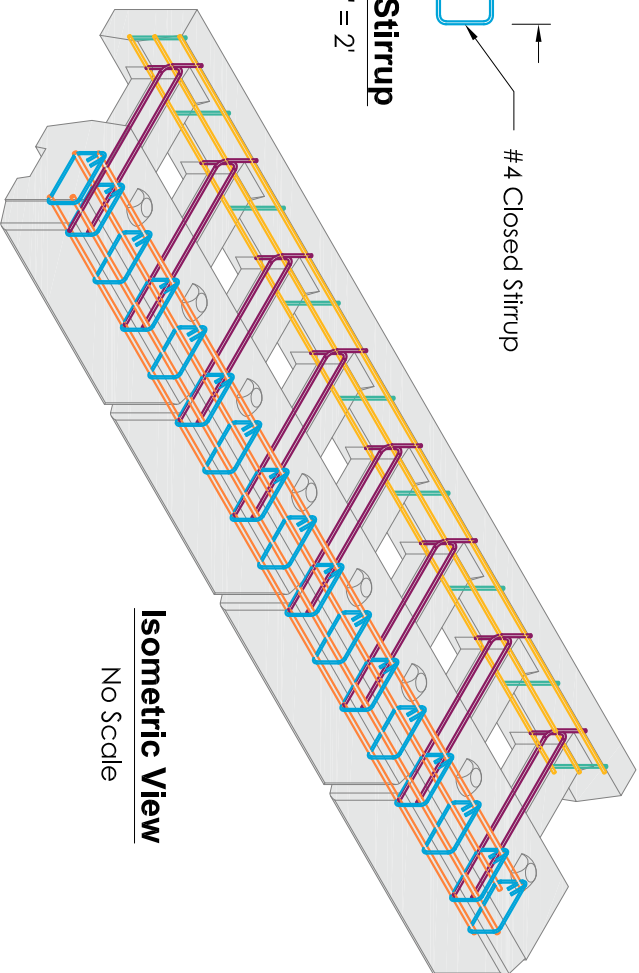


Isometric View

No Scale

DRAWN BY:	J. JOHNSON
DATE:	09/17/2025
REVISION:	
PAGE:	1 of 6

TITLE:	16'-0" Abutment Block Rebar Cage Layout
FILE:	Abutment Block Rebar Cages 091725.dwg

Velpont[®]

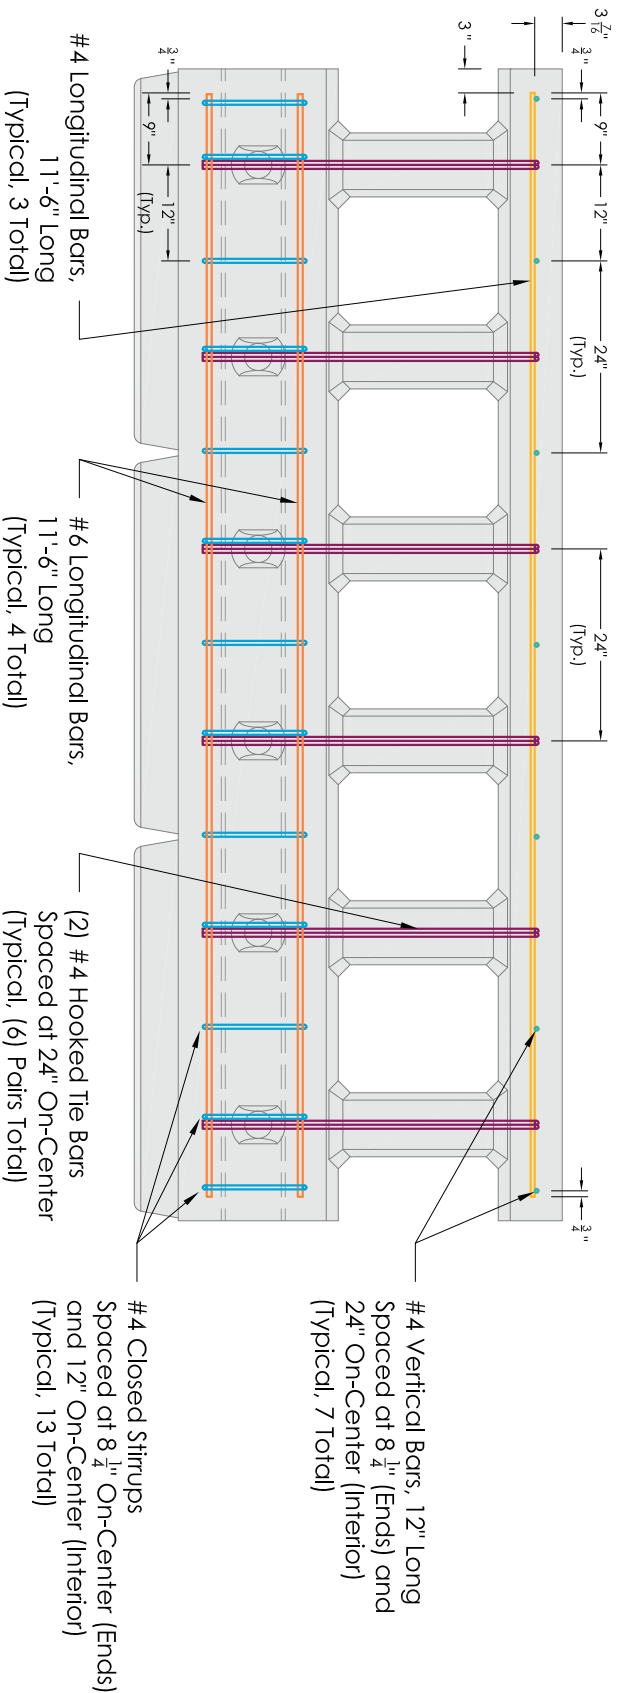


Top View - 12' Abutment Block

Rebar Cage Layout




Scale: 1" = 2'

Reinforcing Steel shall be Grade 60 (Grade 420)
Deformed Steel Bars for Concrete Reinforcement
per AASHTO M31M/M31 (ASTM A615/A615M)
unless otherwise specified in the contract
documents.

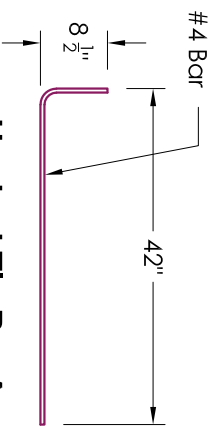

Standard Stirrup

Scale: 1" = 2'

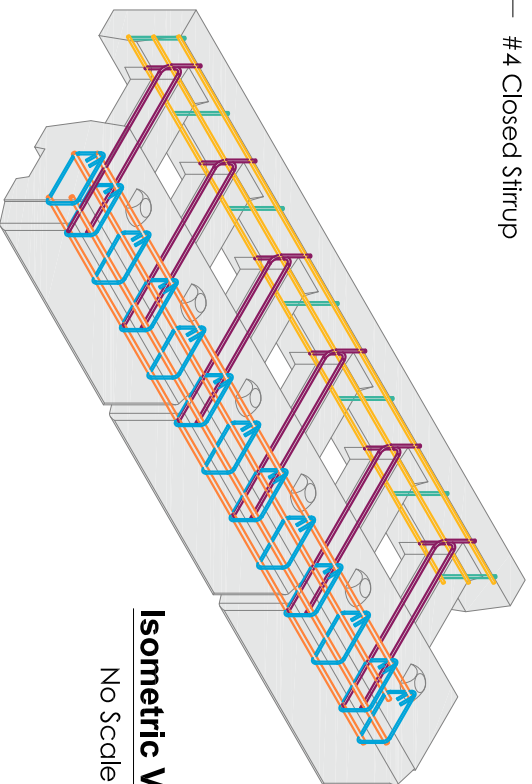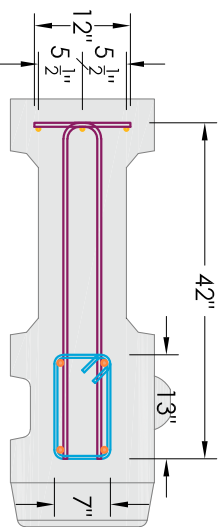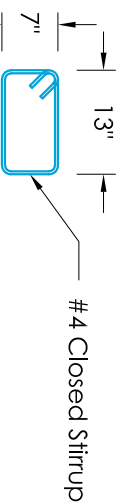

Velpont®

DRAWN BY:
J. JOHNSON


DATE:
09/17/2025

REVISION:

PAGE:
2 of 6

TITLE:
**12'-0" Abutment Block
Rebar Cage Layout**





FILE:
Abutment Block Rebar Cages 091725.dwg

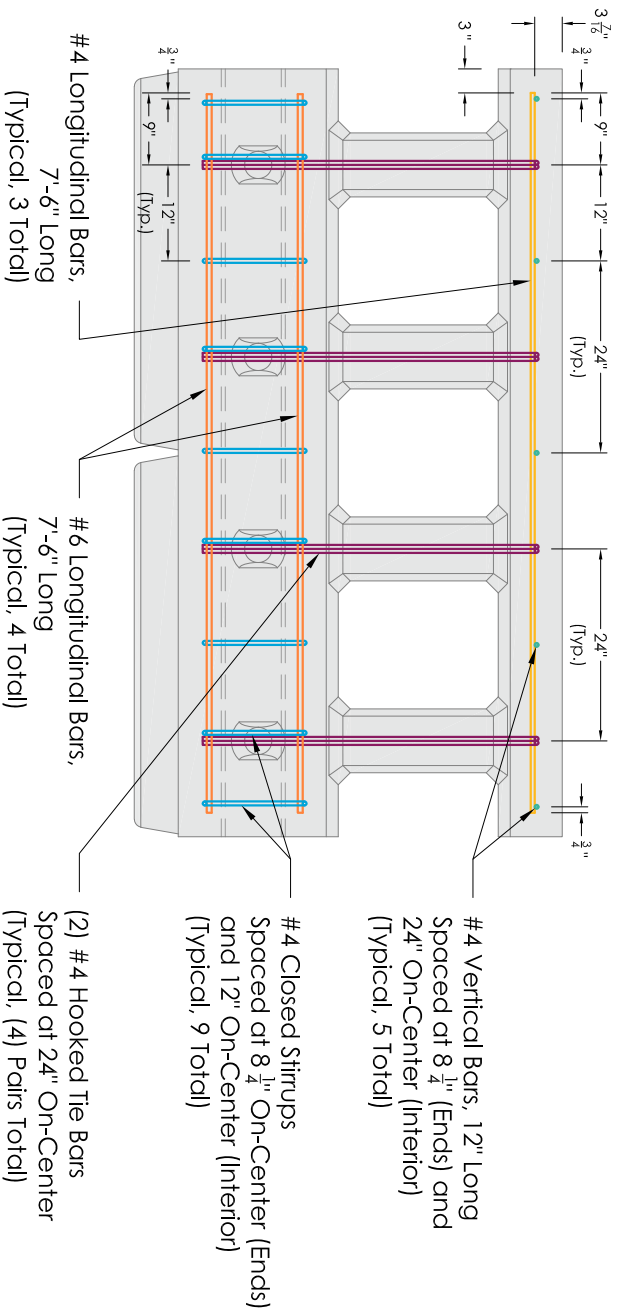

Top View - 8' Abutment Block Rebar Cage Layout

Scale: 1" = 2'


Reinforcing Steel shall be Grade 60 (Grade 420)
Deformed Steel Bars for Concrete Reinforcement
per AASHTO M31M/M31 (ASTM A615/A615M)
unless otherwise specified in the contract
documents.

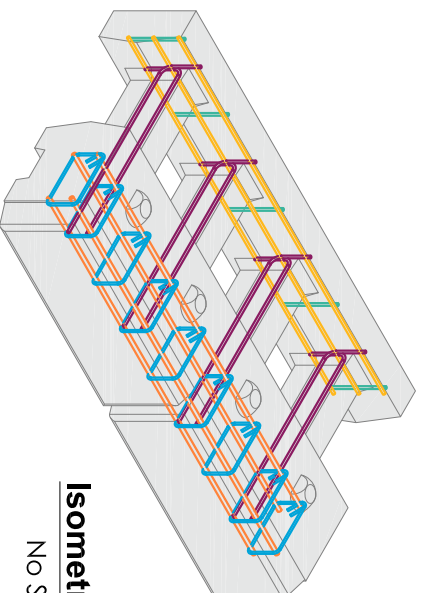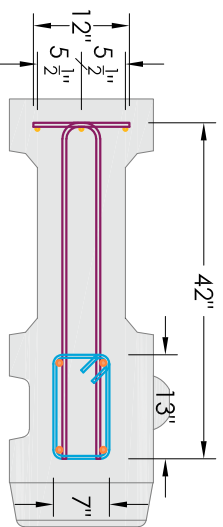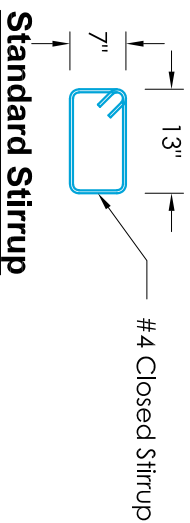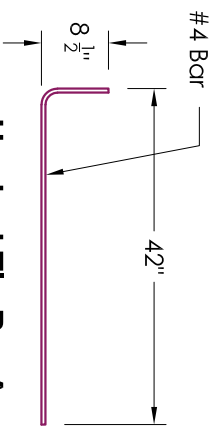

Velpont[®]

DRAWN BY: J. JOHNSON
DATE: 09/17/2025
REVISION:
PAGE: 3 of 6


TITLE: **8'-0" Abutment Block
Rebar Cage Layout**
FILE: Abutment Block Rebar Cages 091725.dwg

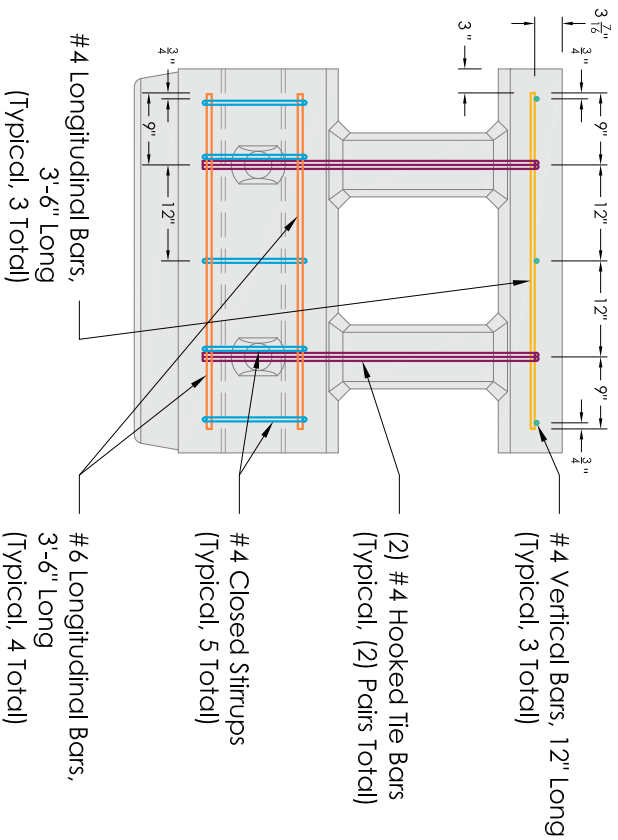

Reinforcing Steel shall be Grade 60 (Grade 420)
Deformed Steel Bars for Concrete Reinforcement
per AASHTO M31M/M31 (ASTM A615/A615M)
unless otherwise specified in the contract
documents.


Top View - 4' Abutment Block Rebar Cage Layout

Scale: 1" = 2'

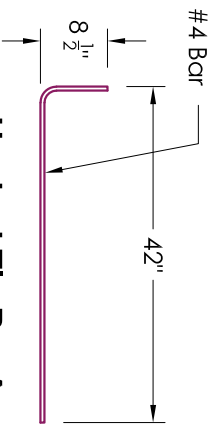


Hooked Tie Bar A

Scale: 1" = 2'

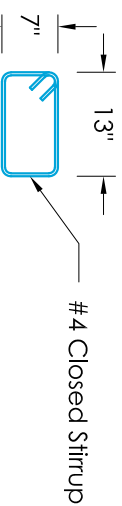


Standard Stirrup

Scale: 1" = 2'

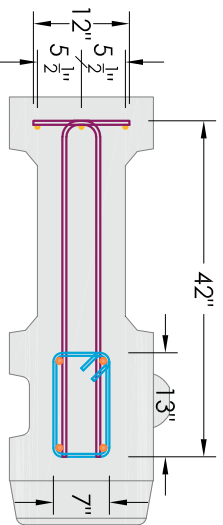

Section View

Scale: 1" = 2'

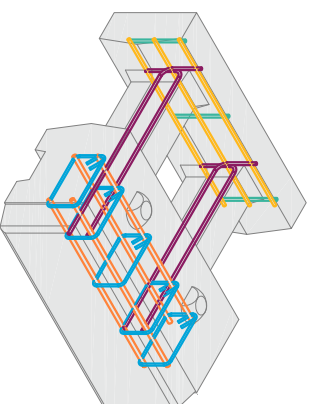



Isometric View

No Scale

DRAWN BY:	J. JOHNSON
DATE:	09/17/2025
REVISION:	
PAGE:	4 of 6

TITLE:	4'-0" Abutment Block Rebar Cage Layout
FILE:	Abutment Block Rebar Cages 091725.dwg

Velpont®

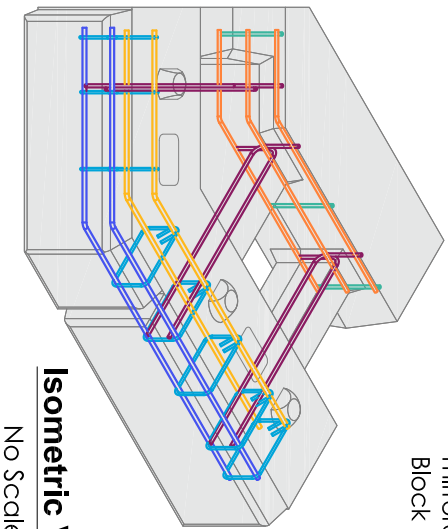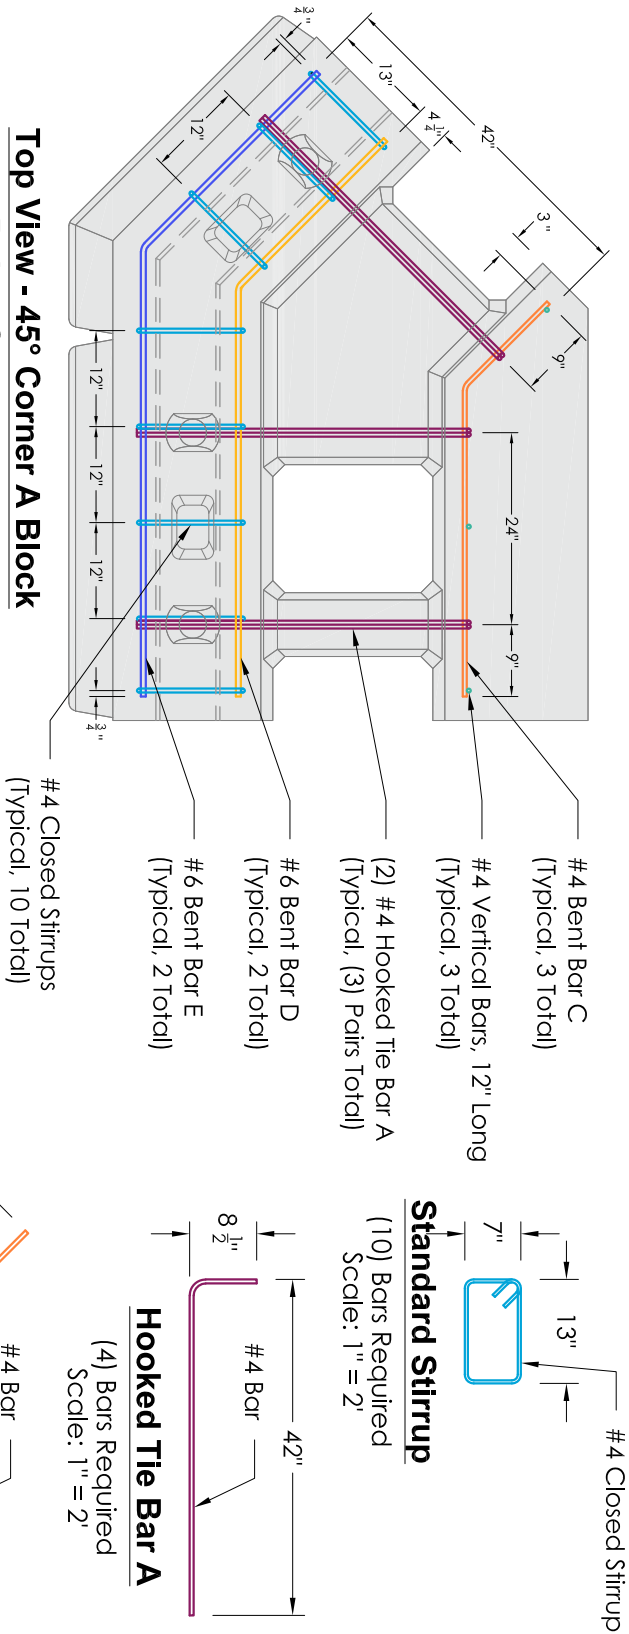

Reinforcing Steel shall be Grade 60 (Grade 420) Deformed Steel Bars for Concrete Reinforcement per AASHTO M31M/M31 (ASTM A615/A615M) unless otherwise specified in the contract documents.