



ABUTMENT INSTALLATION ON BEDROCK

NO SCALE

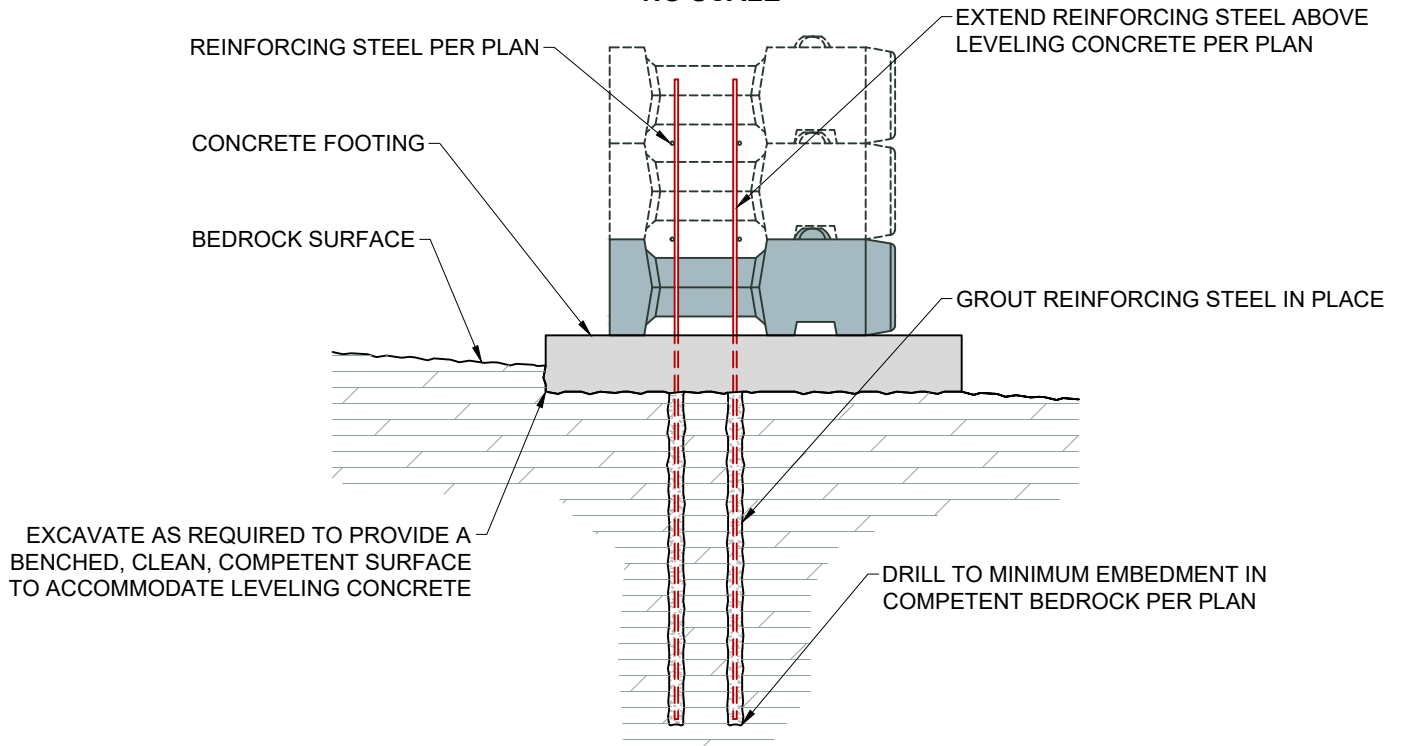

SECTION VIEW

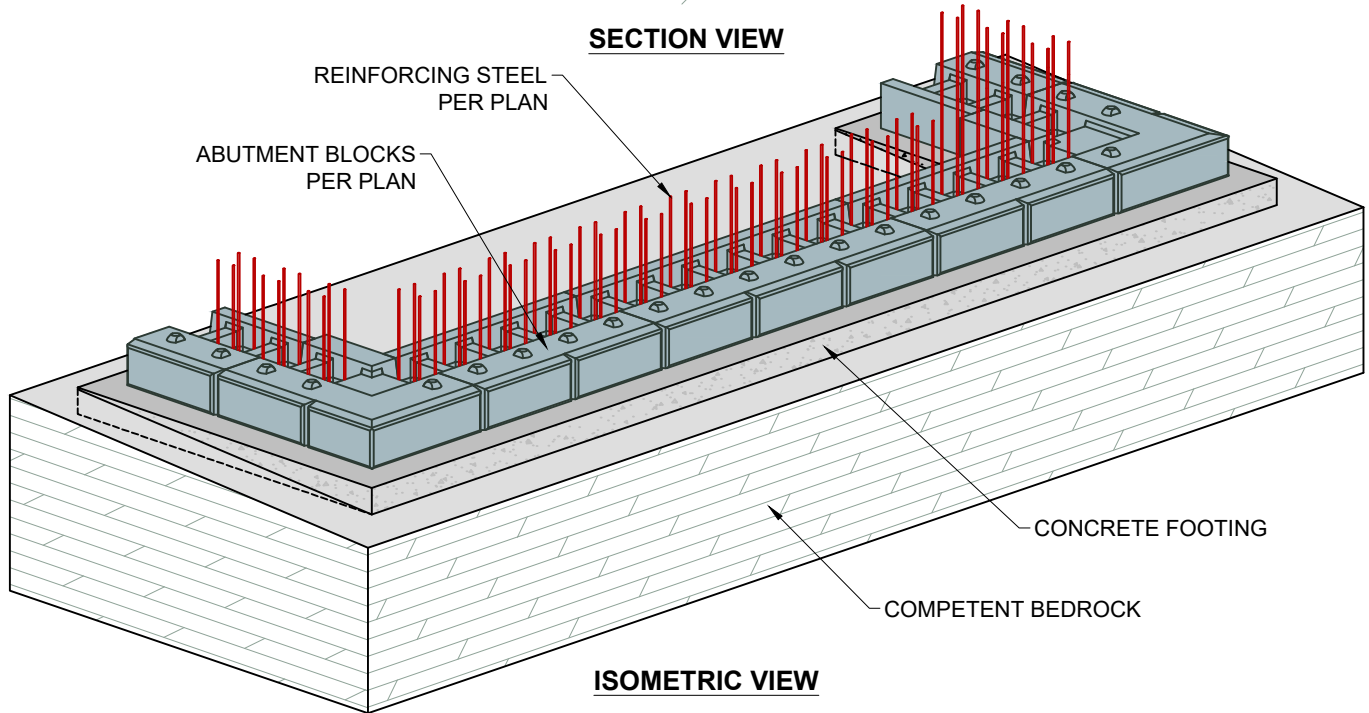

ISOMETRIC VIEW

THIS DRAWING IS FOR REFERENCE ONLY. DETERMINATION OF THE SUITABILITY AND/OR MANNER OF USE OF ANY DETAILS SHOWN IS THE SOLE RESPONSIBILITY OF THE DESIGN ENGINEER OF RECORD. FINAL PROJECT DESIGNS, INCLUDING ALL CONSTRUCTION DETAILS, SHALL BE PREPARED BY A LICENSED PROFESSIONAL ENGINEER USING THE ACTUAL CONDITIONS OF THE PROPOSED SITE.

DRAWN BY:	JRJ	TITLE:	ABUTMENT INSTALLATION ON BEDROCK	 8212 M-119 Harbor Springs, MI 49740 (866) 222-8400 ext 33010 engineering@asterbrands.com • www.velpont.com
DATE:	27-AUG-26			
REVISION:	REV 1			
PAGE:	1 of 1	FILE:	VELPONT ABUTMENT INSTALLATION ON BEDROCK 27AUG2026.dwg	