



Harvey Building Products
 N.C. Vinyl Fixed Casement Window
 w/ Flat Casing
 (1/2 Scale)

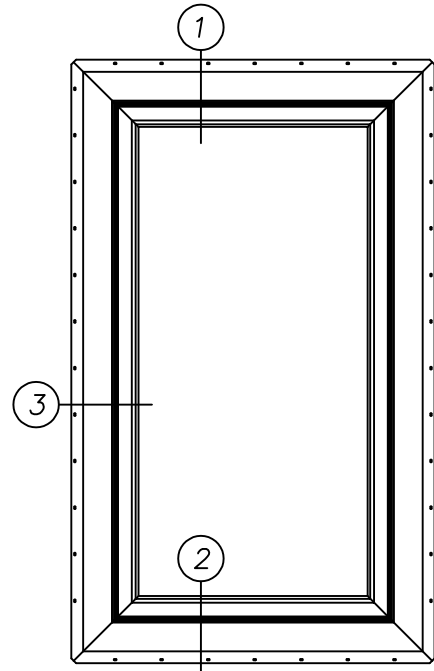

(1/20)

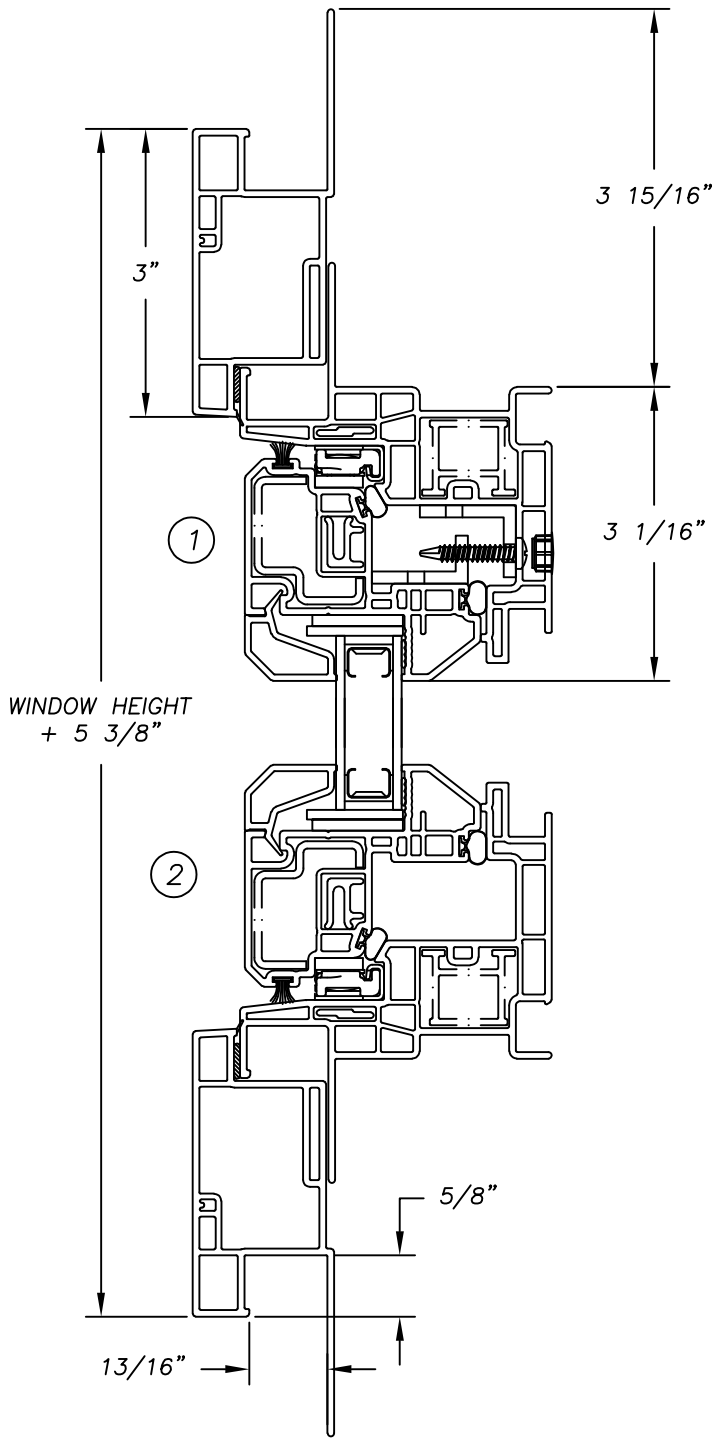