


BCI® & AJS® Joist – 1/2" Deep Notch Top Flange Near Bearing

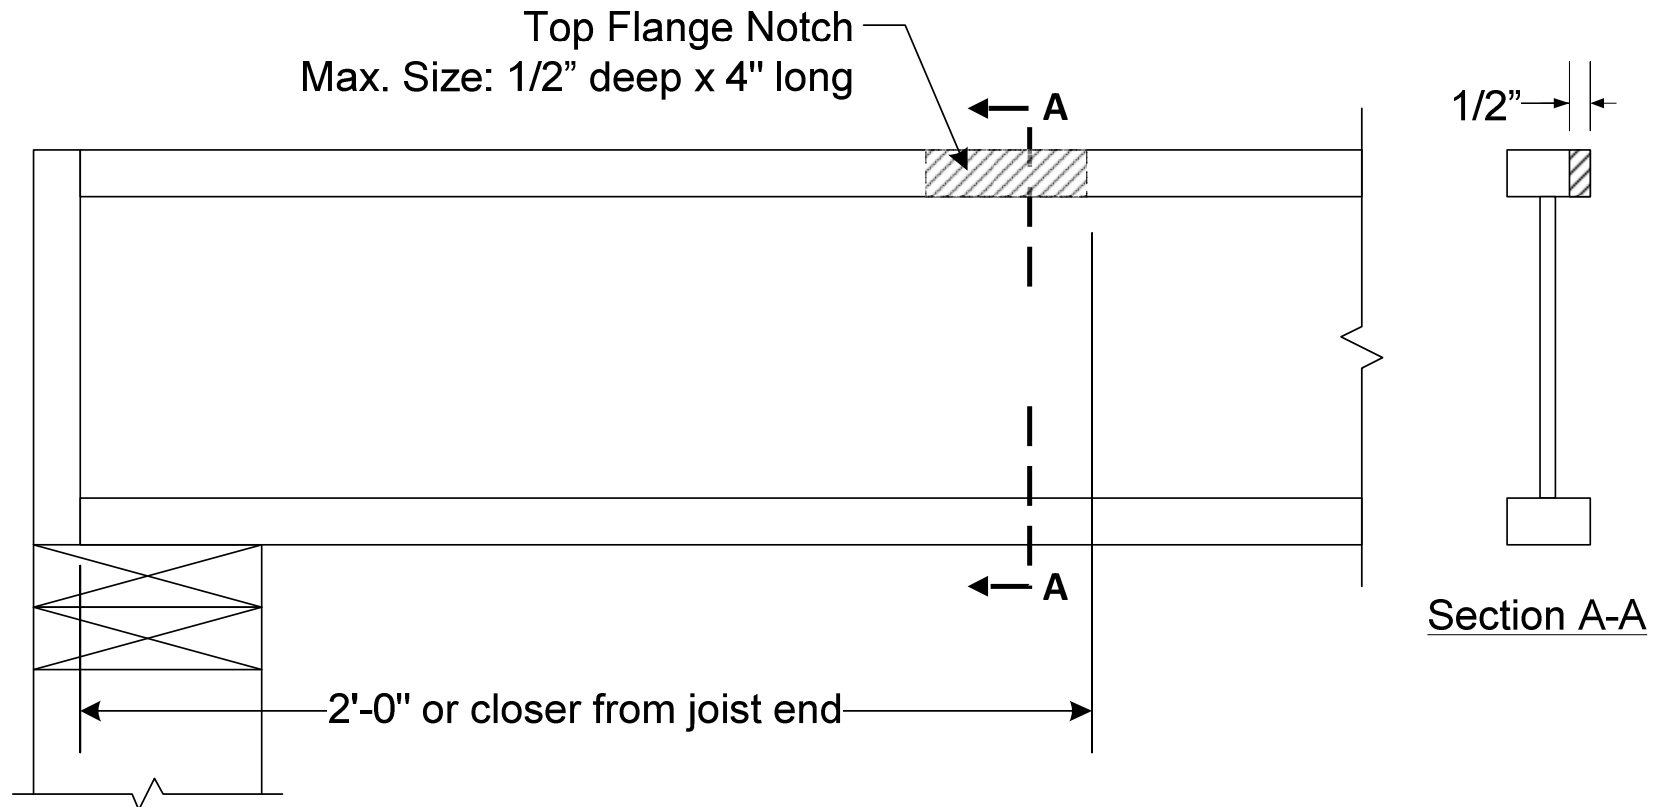

**No reinforcement or repair required for the notched flange condition shown above.
Allowance valid for uniformly loaded joists only.**